



FIRST FLOOR PLAN

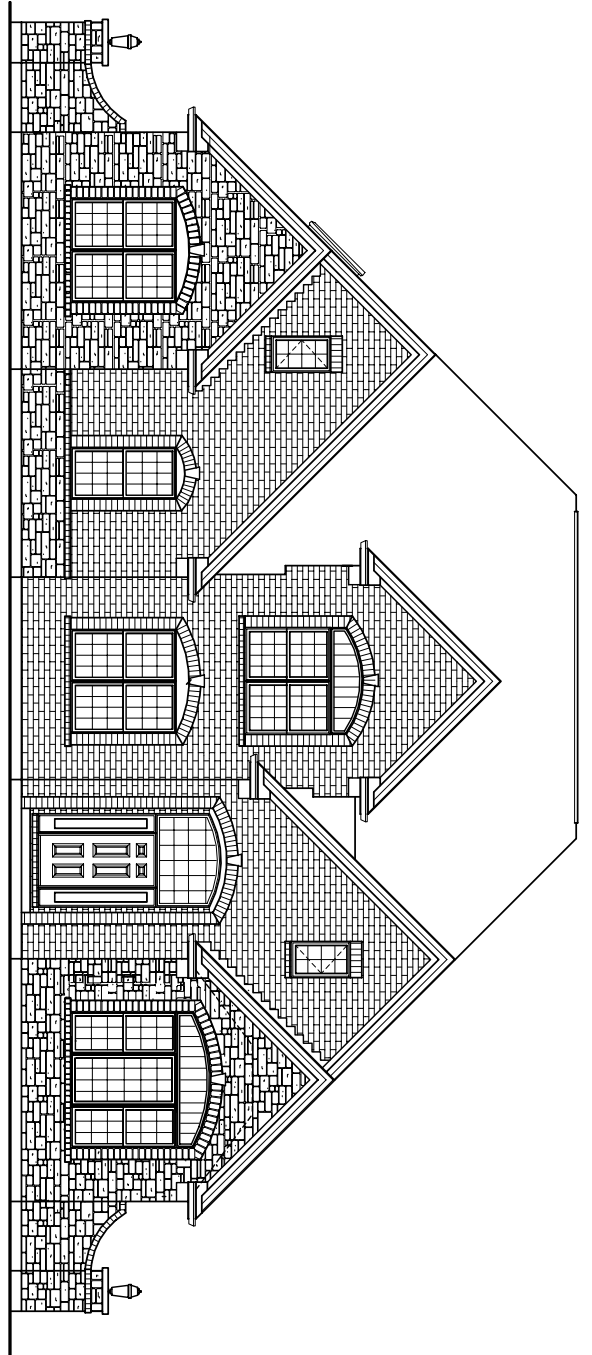

FRONT ELEVATION

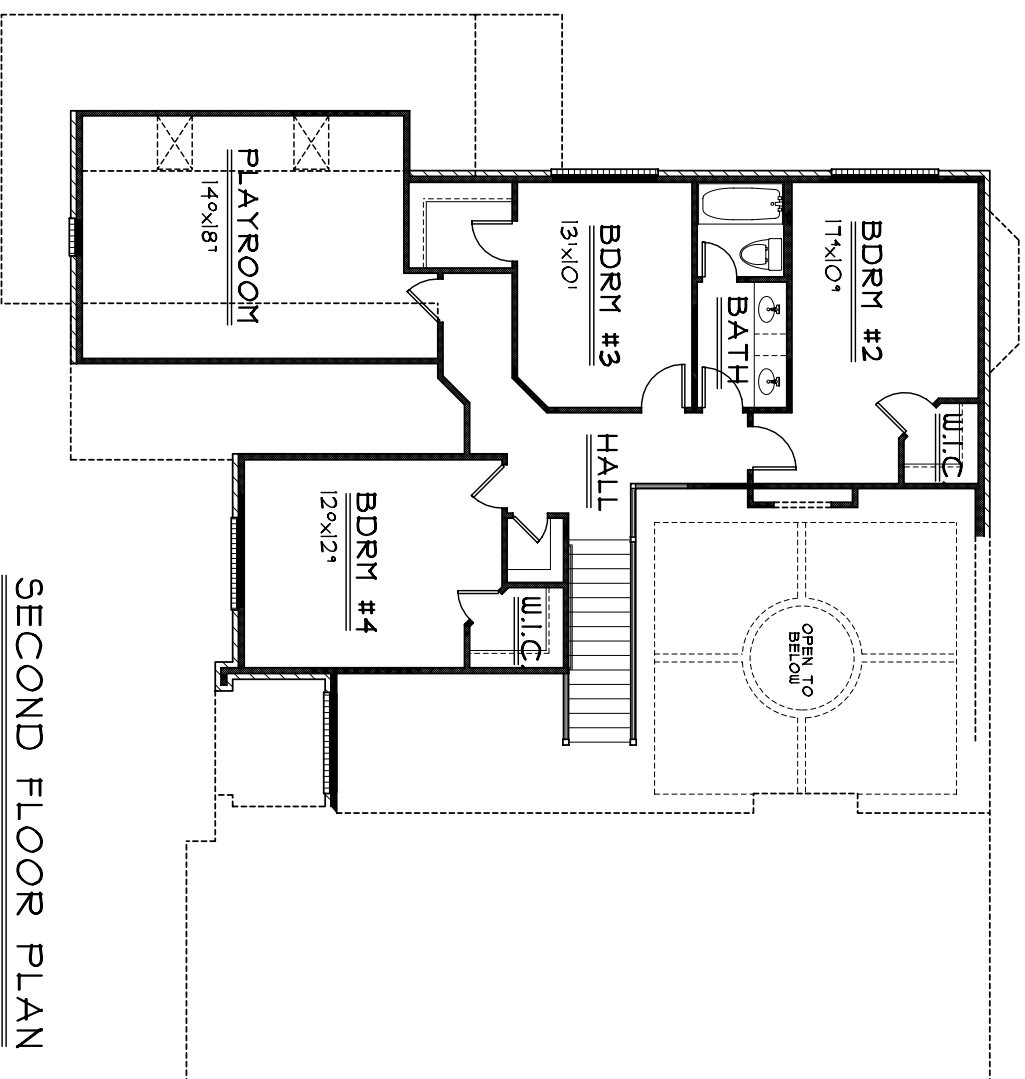

SECOND FLOOR PLAN

<p>29331111 PLAN INFO</p>	
<p>TOTAL SQUARE FOOTAGE 3311</p>	<p>1 BDRMS 2 1/2 GARAGE 4 1ST FLR. CLG. 1 LOWER FINISH 1 LOWER SLAB GAR. (SLAB)</p>
<p>PLAN : 1187 DATE : 11/98 SCALE : AS NOTED REVISIONS : SHEET : 5/1</p>	<p>KEY PLAN</p>

© COPYRIGHT 2004 SABO DESIGN ASSOCIATES

<p>Professional Member A I B D AMERICAN INSTITUTE OF BUILDING DESIGN</p>	<p>CAPO4III.DC5</p>	<p>Rodney J. Sabo A.I.B.D. 683-1236</p>	<p>SABO DESIGN ASSOCIATES RESIDENTIAL DESIGN SPECIALISTS 550 Wards Corner Road Suite 201, Loveland, Ohio 45140</p>	<p>COVER</p>	<p>JOB : PLAN : DATE : DRAWN : SCALE : AS NOTED REVISIONS : SHEET :</p>	<p>C1</p>
		<p>Professional Member</p>				