



FRONT ELEVATION

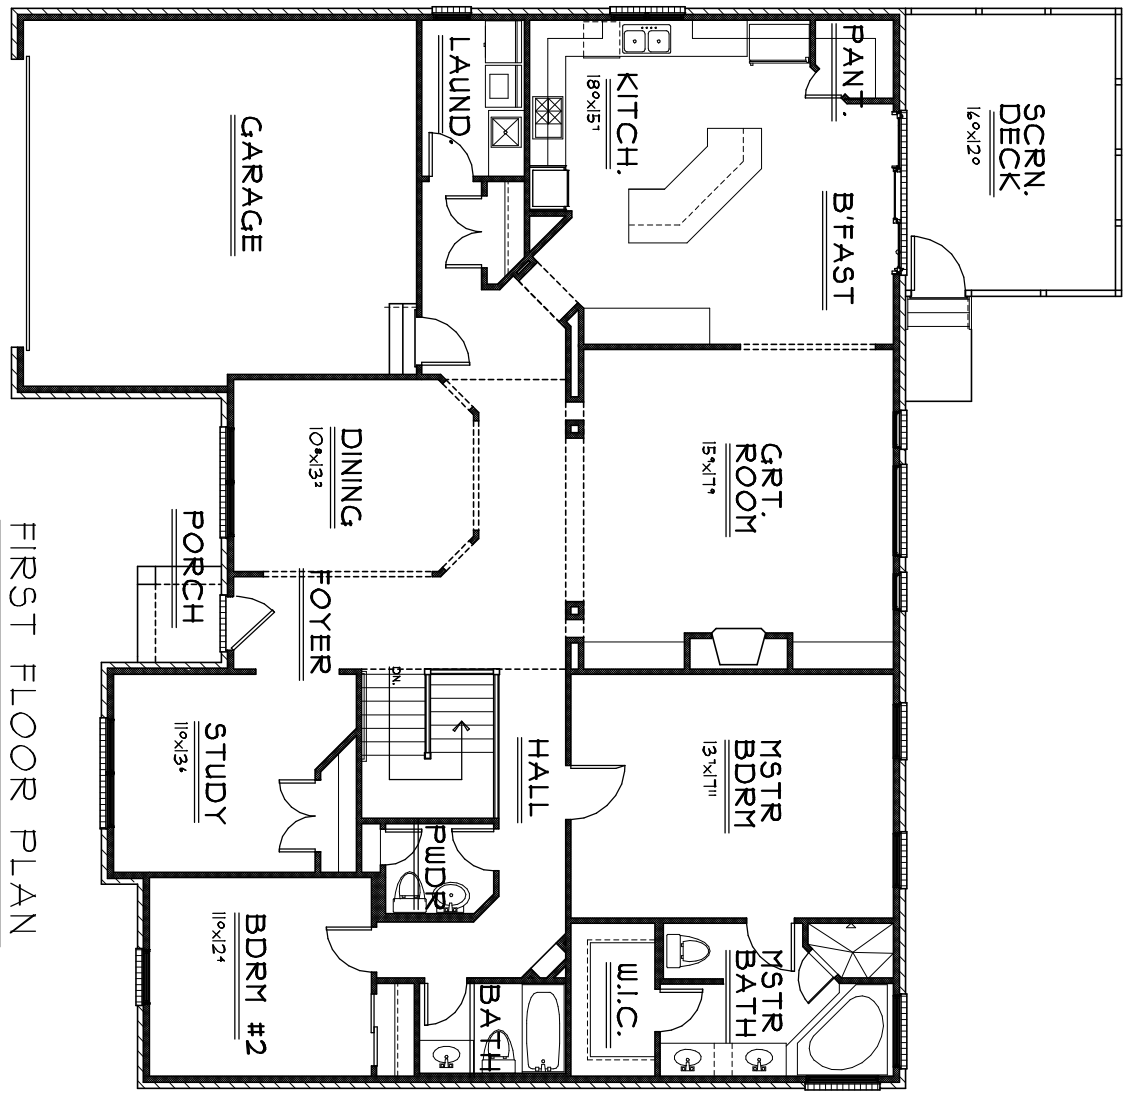

FIRST FLOOR PLAN

R2195B2 PLAN INFO	
2	BDRMS
2	CAR GARAGE
9	1ST FLR. CLG.
SQUARE FOOTAGE	
TOTAL	2195
HALL	2195
LOUVER(FINISH)	95
GAR. (SLAB)	204
	444

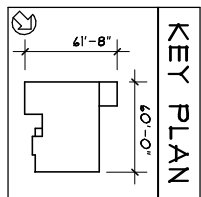

© COPYRIGHT 2005 SABO DESIGN ASSOCIATES

<p>Q1</p>	<p>SABO DESIGN SDA ASSOCIATES RESIDENTIAL DESIGN SPECIALISTS 550 Wards Corner Road Suite 201, Loveland, Ohio 45140</p>	<p>Rodney J. Sabo A.I.B.D. 683-1236</p>	<p>Professional Member A I B D AMERICAN INSTITUTE OF BUILDING DESIGN</p>
	<p>COVER</p> <p>JOB : CAPO5005 PLAN : R2195B2 DATE : DRAWN : SCALE : AS NOTED REVISIONS : DATE :</p>		