



FRONT ELEVATION

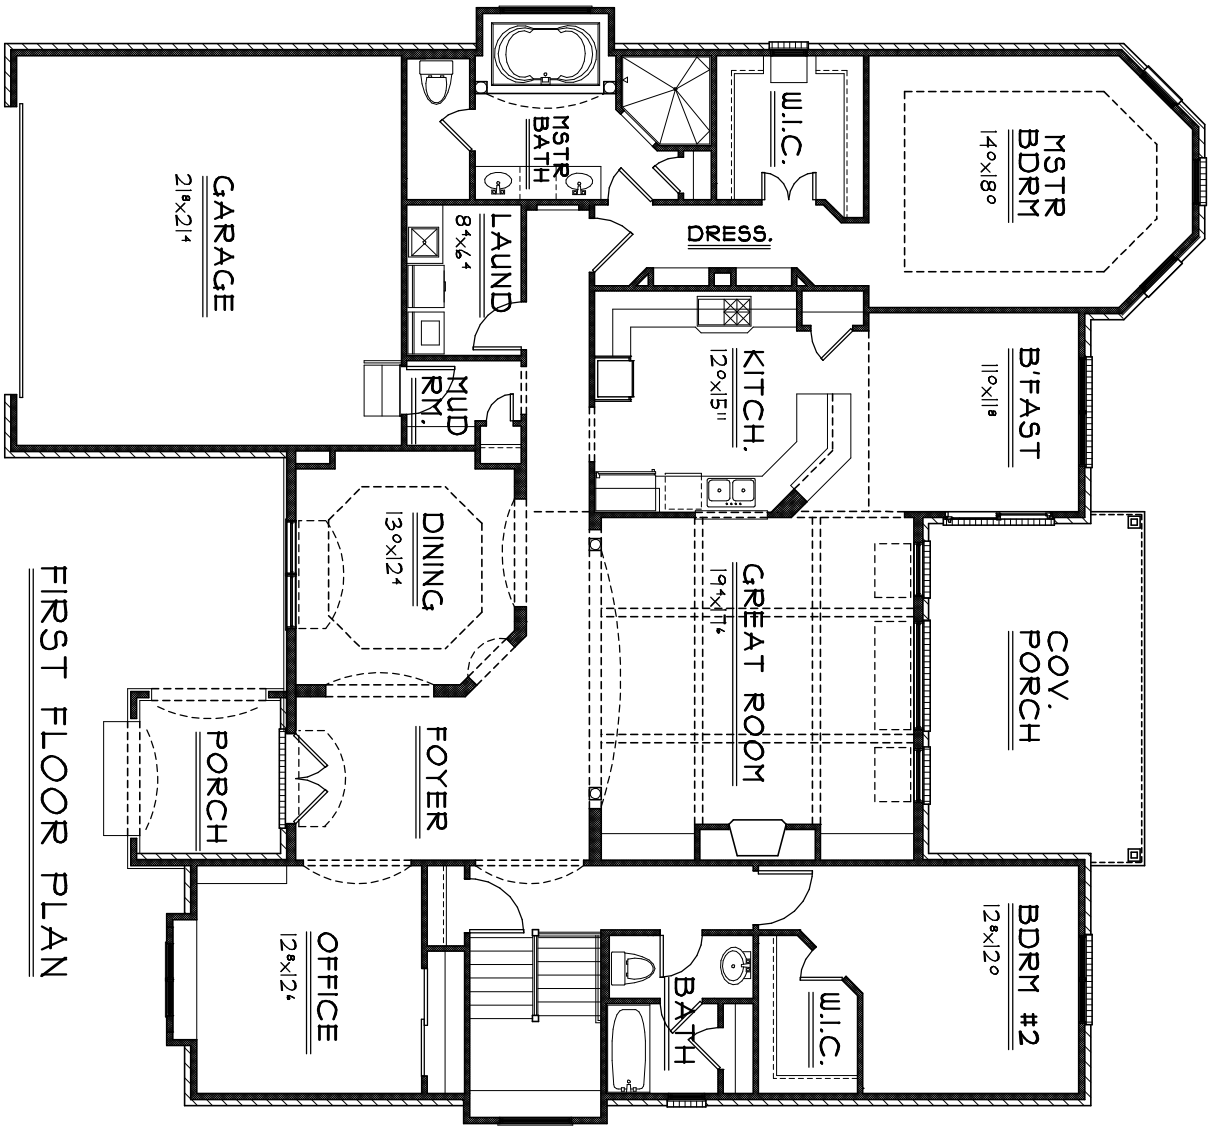


FIRST FLOOR PLAN

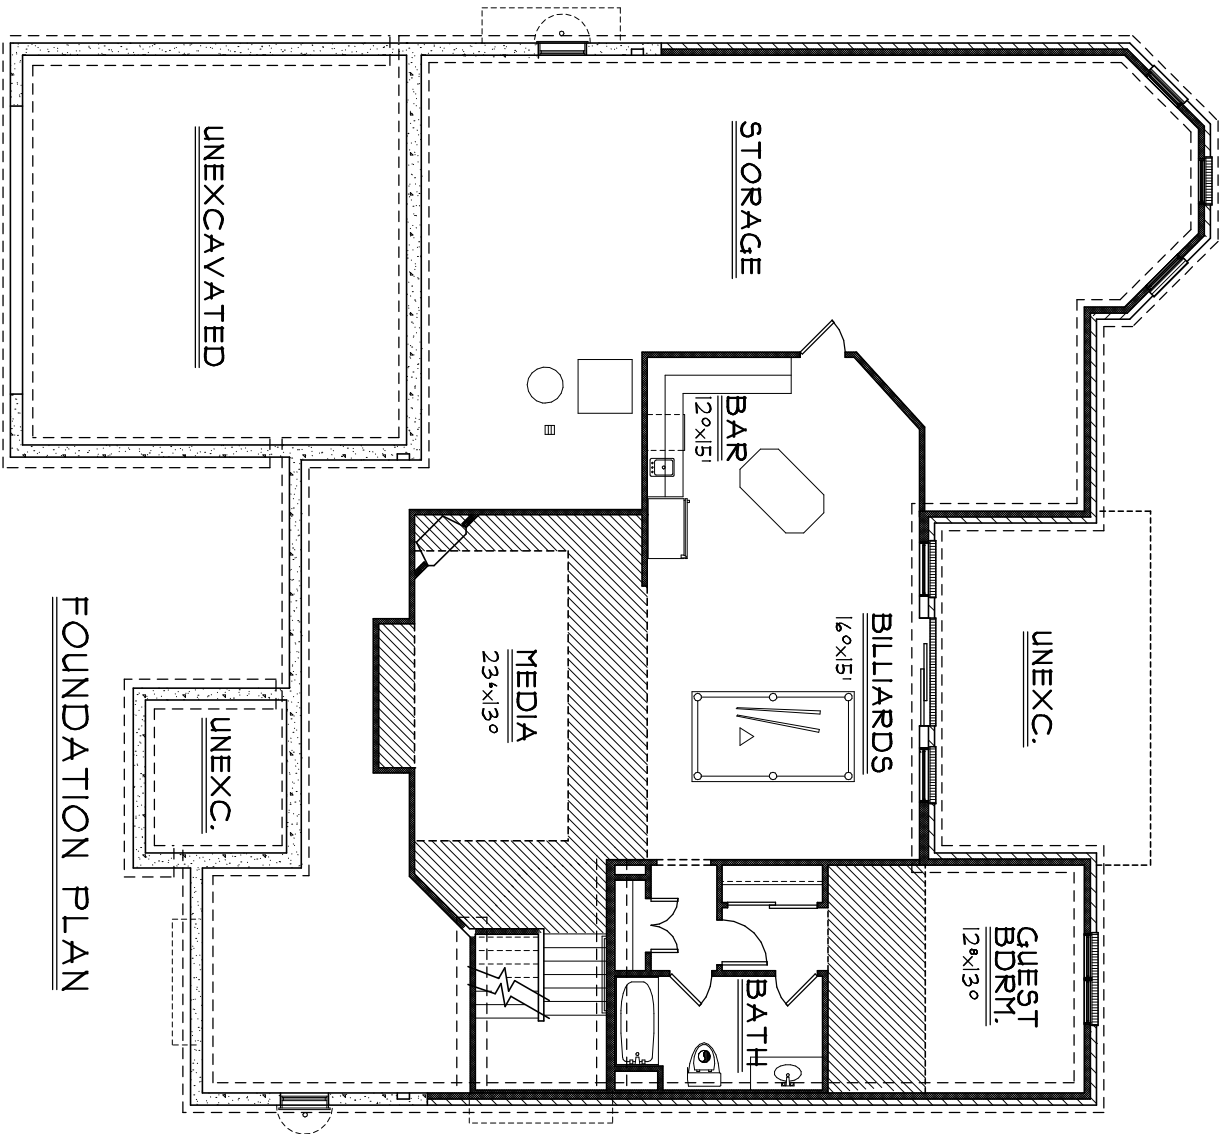

FOUNDATION PLAN

R2521B2	
PLAN INFO	
3	BDRMS
3	BATHS
3	CAR GARAGE
1	1ST FLR. CLG.
TOTAL SQUARE FOOTAGE	
2521	TOTAL
1245	FINISH
1245	LOWER(FINISH)
2316	LOWER(SLAB)
412	GAR. (SLAB)

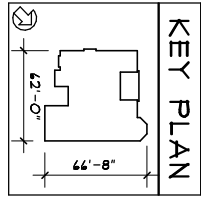

© COPYRIGHT 2003 SABO DESIGN ASSOCIATES

COVER
JOB :
PLAN :
DATE :
DRAWN :
SCALE : AS NOTED
REVISION :
SHEET :
C1

SABO DESIGN SDA ASSOCIATES
RESIDENTIAL DESIGN SPECIALISTS
550 Wards Corner Road
Suite 201, Loveland, Ohio 45140

Rodney J. Sabo
A.I.B.D.
689-1236

Professional Member
A I B D
AMERICAN INSTITUTE OF BUILDING DESIGN

CAPO5113.DC5